

- SHEET NOTES:**
- 1 NEW WINDOW, SIZE PER OWNER CUT AND INSTALLED FROM INSIDE OF UNIT
 - 2 NEW WINDOW LINTEL (2) L2x2x.3175 STEEL ANGLE
 - 3 FRAME AROUND EXISTING COLUMN
 - 4 LEAVE 4" BETWEEN NEW WALL AND EDGE OF EXISTING WINDOW
 - 5 CENTER NEW WALL ON THE CENTER OF EXISTING WINDOW

REVISIONS	DATE	DESCRIPTION
1	5-19-14	

NEW TENANT DRAWINGS FOR:
20 SOUTH FIRST STREET
 20 South First Street
 Miamisburg, Ohio 45342

DESIGN
group
 ARCHITECTS

109 Bellbrook Ave.
 Spring Valley
 Ohio 45370
 937-231-4605
 amangio@yahoo.com




Alwin James Mangio
 #9348
 Expires 12-31-15

DATE: 04-07-14

SHEET NUMBER
A2.0

Plan North


NEW APARTMENTS
THIRD FLOOR PLAN
 SCALE - 1/4" = 1'-0"

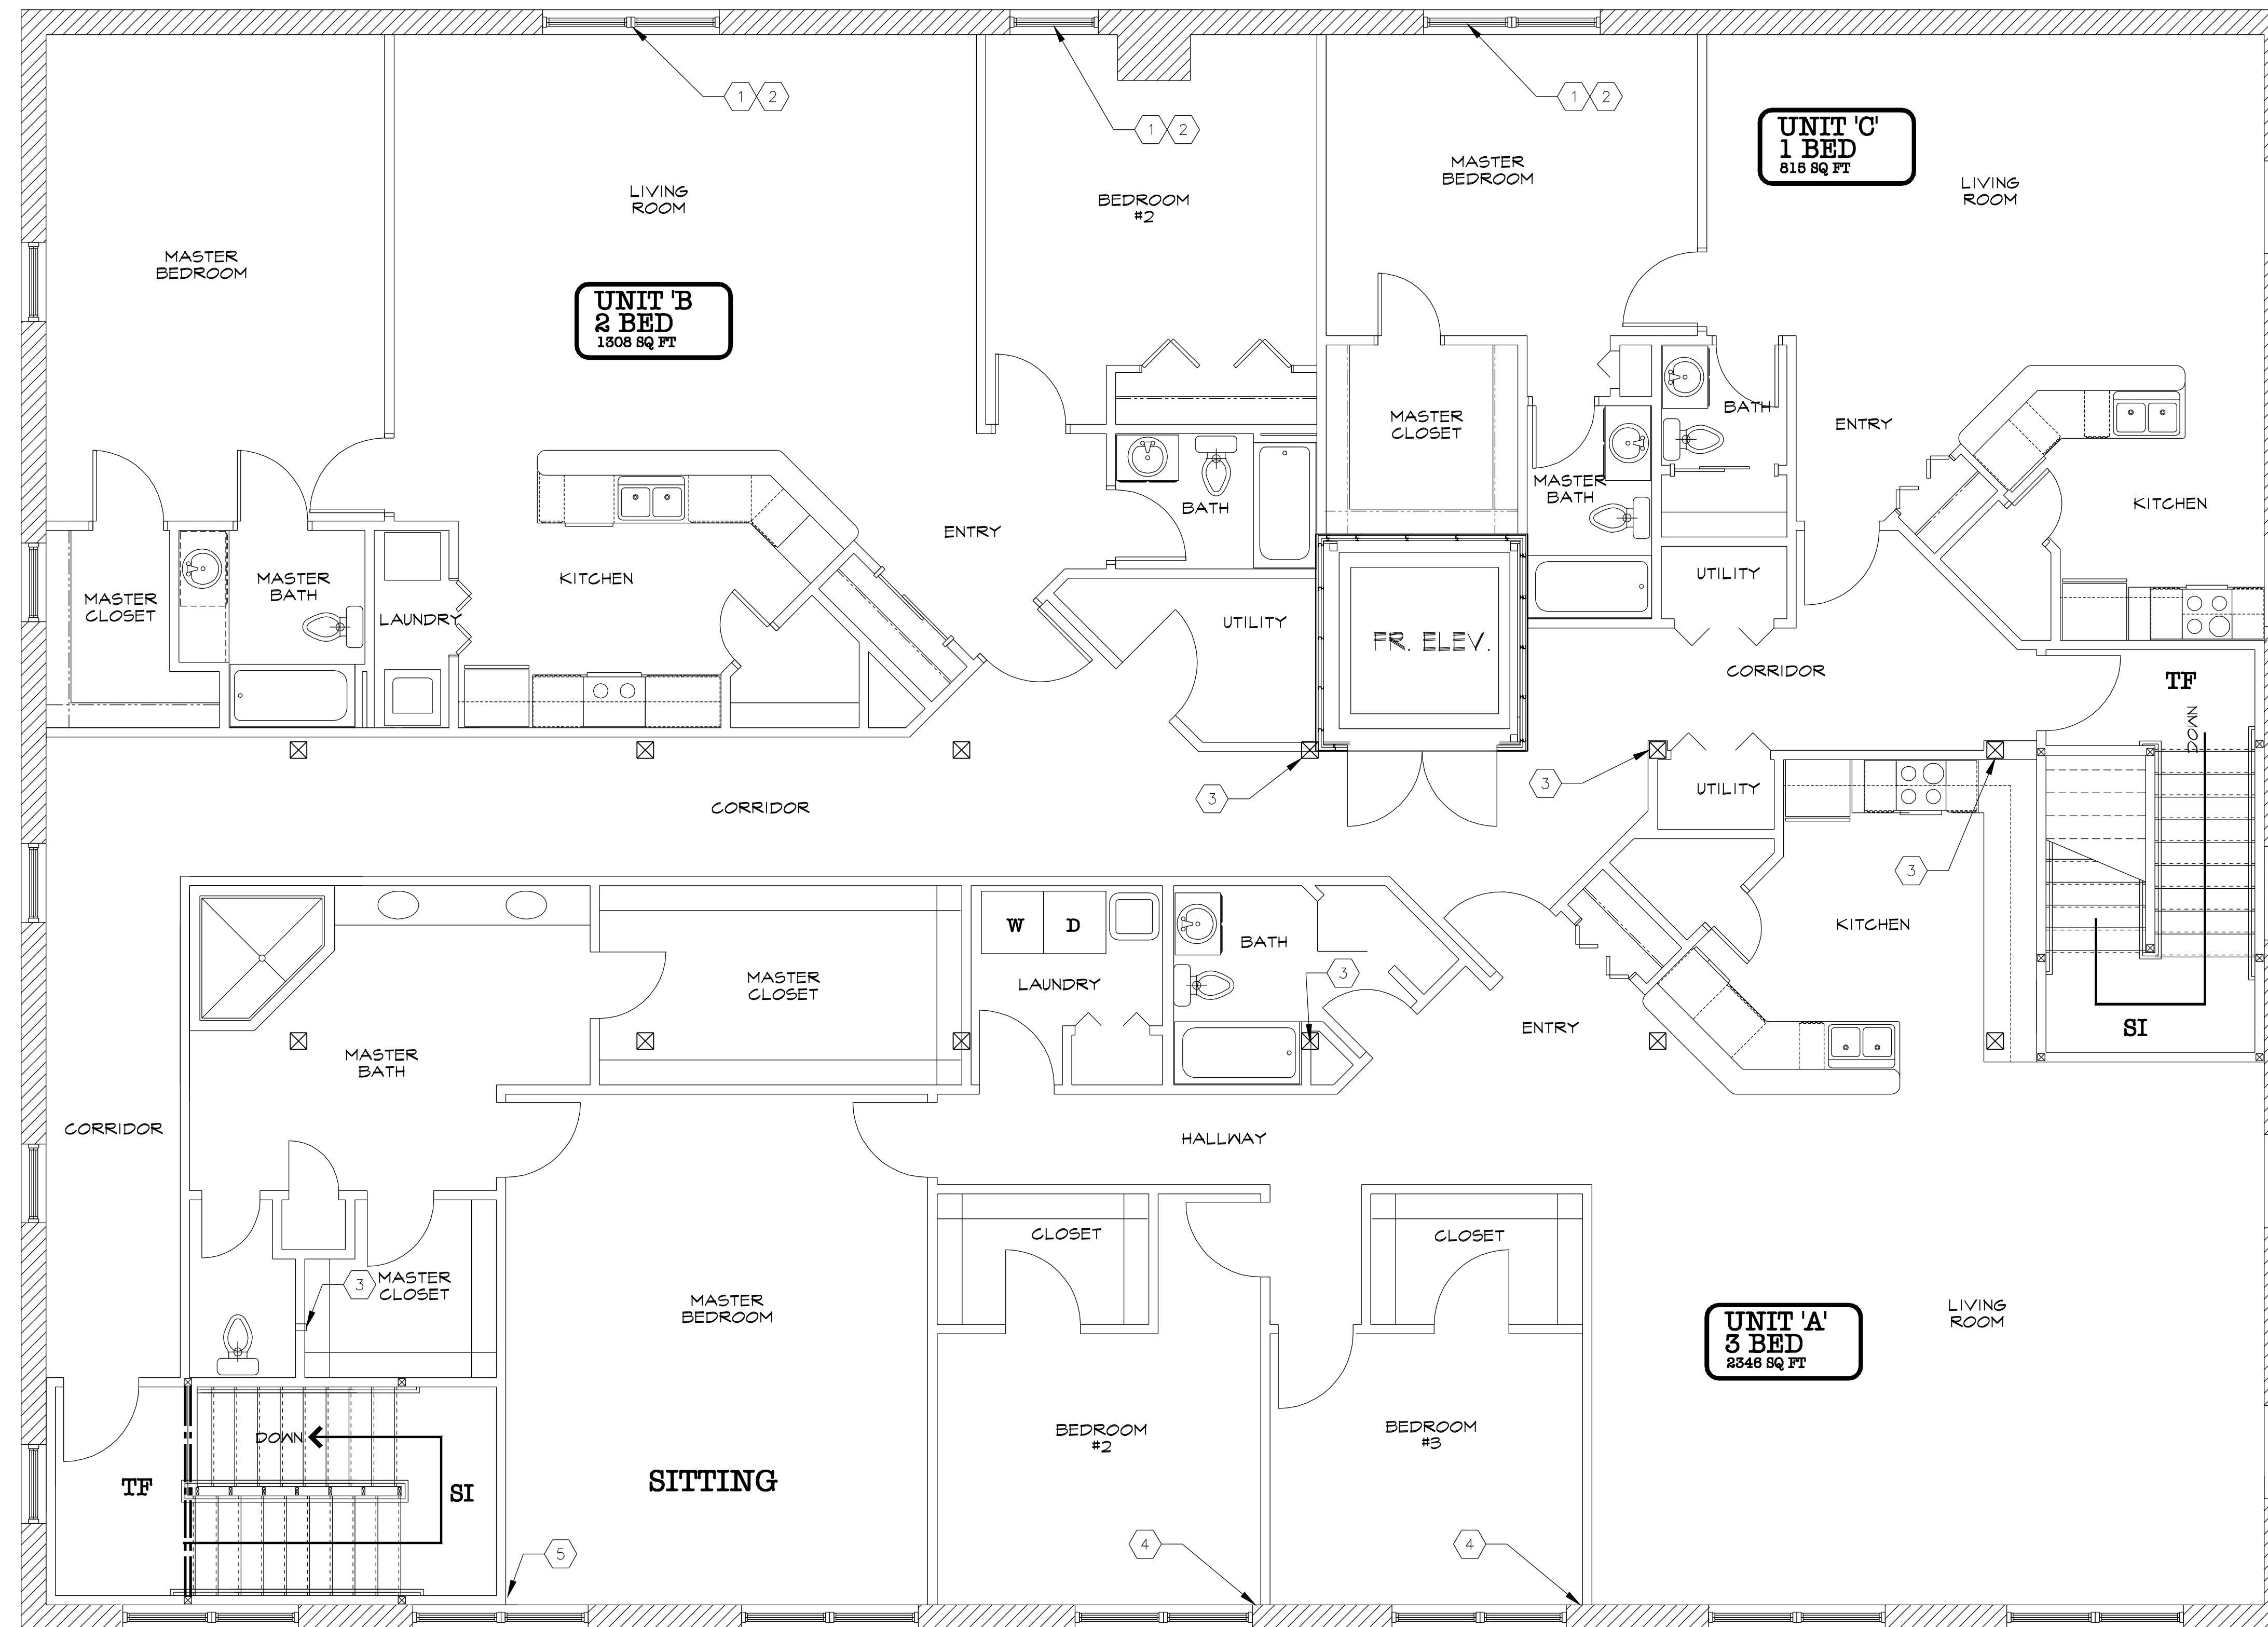

- SHEET NOTES:**
- 1 NEW WINDOW, SIZE PER OWNER CUT AND INSTALLED FROM INSIDE OF UNIT
 - 2 NEW WINDOW LINTEL (2) L2x2x.3175 STEEL ANGLE
 - 3 FRAME AROUND EXISTING COLUMN
 - 4 LEAVE 4" BETWEEN NEW WALL AND EDGE OF EXISTING WINDOW
 - 5 CENTER NEW WALL ON THE CENTER OF EXISTING WINDOW

REVISIONS	DATE	DESCRIPTION
1	5-19-14	

NEW TENANT DRAWINGS FOR:
20 SOUTH FIRST STREET
 20 South First Street
 Miamisburg, Ohio 45342

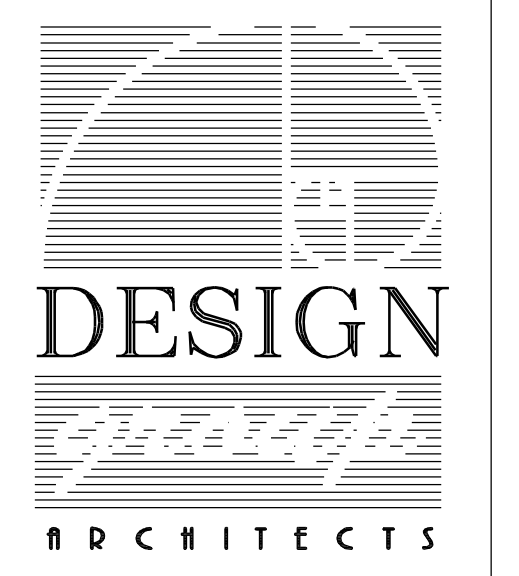

109 Bellbrook Ave.
 Spring Valley
 Ohio 45370
 937-231-4605
 amangio@yahoo.com




Alwin James Mangio
 #9348
 Expires 12-31-15

DATE: 04-07-14

SHEET NUMBER

A2.0

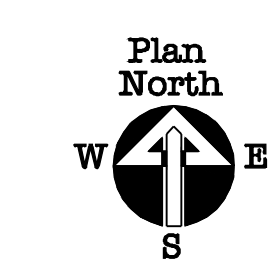

NEW APARTMENTS
THIRD FLOOR PLAN
 SCALE - 1/4" = 1'-0"